

ALL INFORMATION PROVIDED ON THIS DOCUMENT IS THE PROPERTY OF THE FIRM OF CARLOS RAUL RODRIGUEZ ARCHITECT AND IS NOT TO BE COPIED, REPRODUCED OR OTHERWISE DISTRIBUTED AND UTILIZED WITHOUT WRITTEN PERMISSION. ONLY DOCUMENTS THAT ARE SIGNED AND SEALED BY CARLOS RAUL RODRIGUEZ ARCHITECT MAY BE RELIED UPON AS BEING AN AUTHENTIC, AUTHORIZED DOCUMENT ISSUED BY CARLOS RAUL RODRIGUEZ ARCHITECT. CARLOS RAUL RODRIGUEZ ARCHITECT SHALL NOT BE HELD RESPONSIBLE FOR ANY ALTERATIONS AND/OR MODIFICATIONS MADE BY OTHERS TO THESE DOCUMENTS.

© Copyright 2016 Carlos Raul Rodriguez Architect

REVISIONS

NO.	DATE	DESCRIPTION
C	CRR 18JAN17	REVISIONS PER ADDENDUM #1
B	CRR 6JAN17	ISSUED FOR PUBLIC BID
A	CRR 15DEC16	ISSUED FOR REVIEW NOT FOR CONSTRUCTION




PROJECT NORTH

BID NO. 16-32
PROPOSED PARKING LOTS AT
THE BENJAMIN FRANKLIN BRIDGE
AND THIRD STREET
PHILADELPHIA, PA


REVENUE PAD PLAN
OFFICE TRAILER PLANS
DETAILS
SIGN DETAILS

DATE: 15 DEC 2016 DRAWN BY:
PROJECT NO.: 1601-10 SHEET 12 OF 21


C3.1

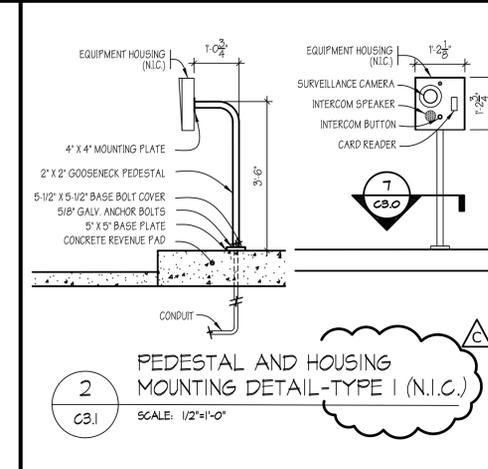


2 PEDESTAL AND HOUSING MOUNTING DETAIL-TYPE 1 (N.I.C.)
SCALE: 1/2"=1'-0"

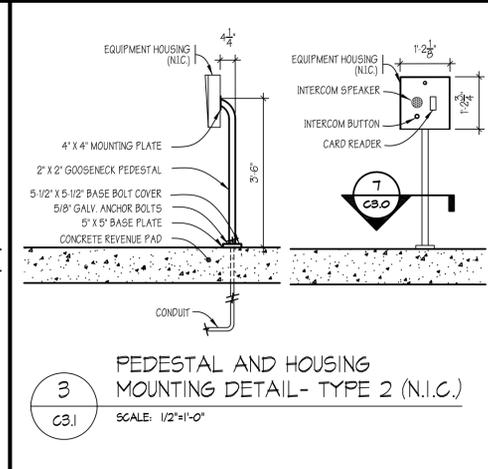


3 PEDESTAL AND HOUSING MOUNTING DETAIL-TYPE 2 (N.I.C.)
SCALE: 1/2"=1'-0"

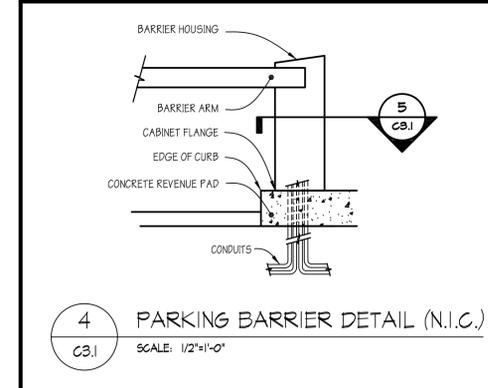

4 PARKING BARRIER DETAIL (N.I.C.)
SCALE: 1/2"=1'-0"

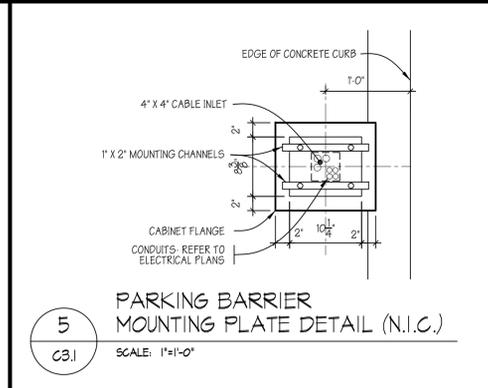


5 PARKING BARRIER MOUNTING PLATE DETAIL (N.I.C.)
SCALE: 1"=1'-0"

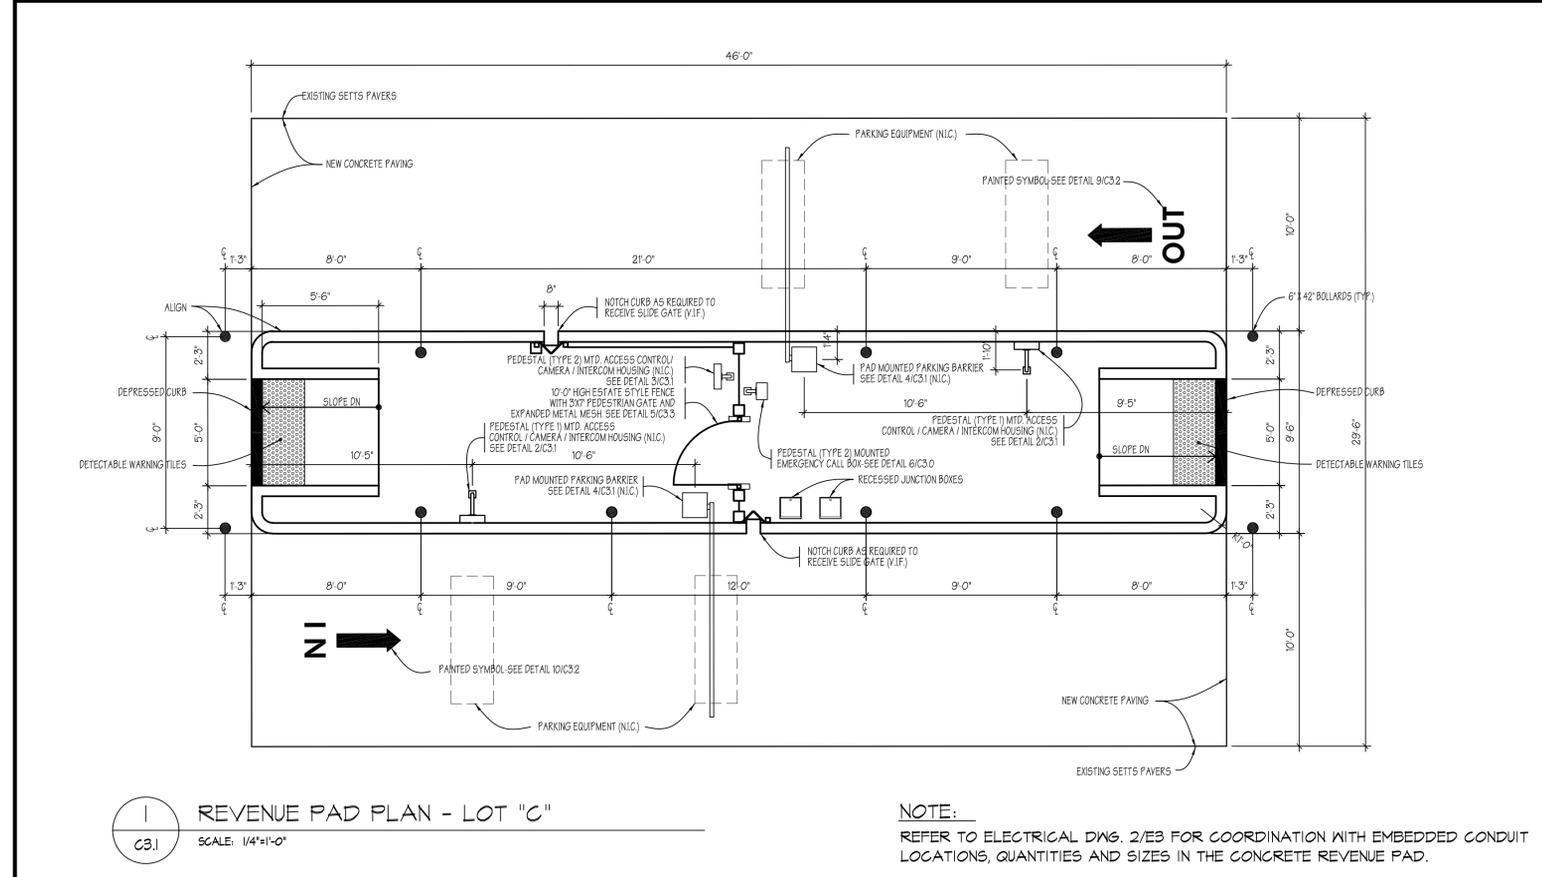


1 REVENUE PAD PLAN - LOT 'C'
SCALE: 1/4"=1'-0"


NOTE:
REFER TO ELECTRICAL DWG. 2/E3 FOR COORDINATION WITH EMBEDDED CONDUIT LOCATIONS, QUANTITIES AND SIZES IN THE CONCRETE REVENUE PAD.

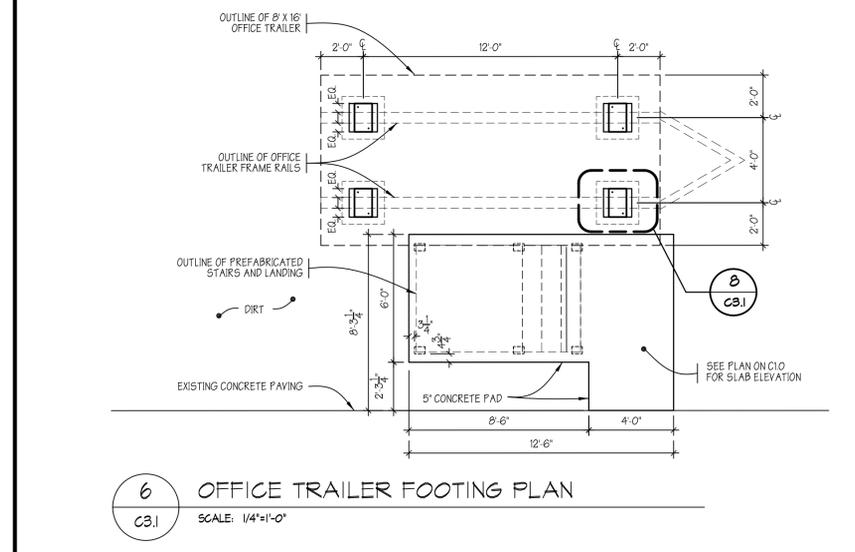


6 OFFICE TRAILER FOOTING PLAN
SCALE: 1/4"=1'-0"

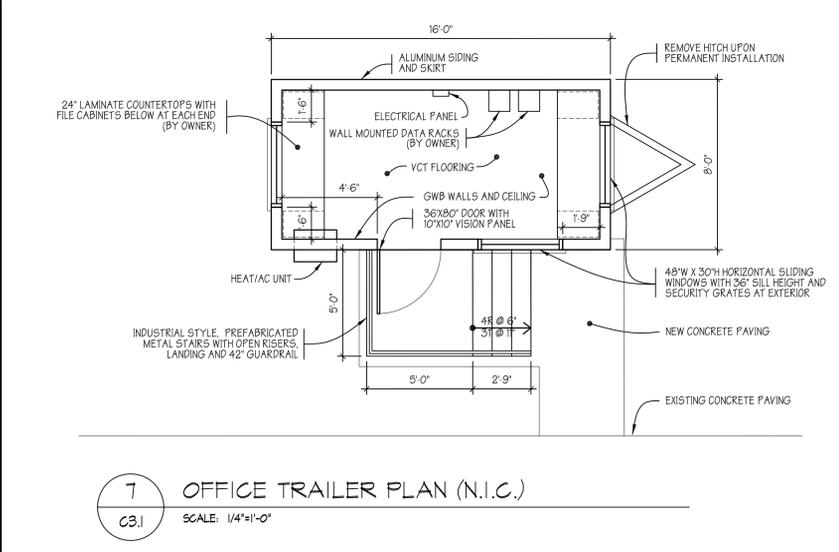


7 OFFICE TRAILER PLAN (N.I.C.)
SCALE: 1/4"=1'-0"

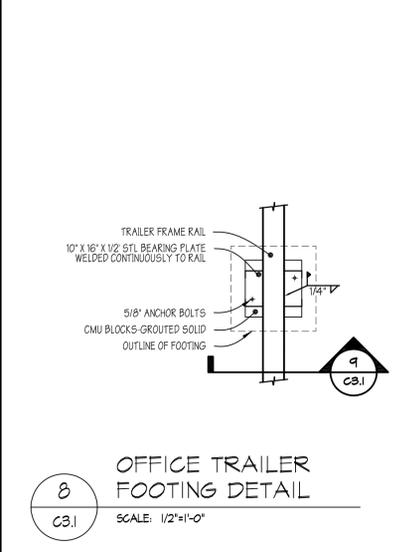


8 OFFICE TRAILER FOOTING DETAIL
SCALE: 1/2"=1'-0"

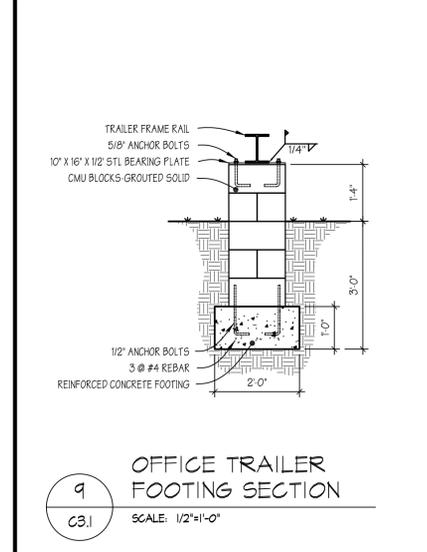


9 OFFICE TRAILER FOOTING SECTION
SCALE: 1/2"=1'-0"

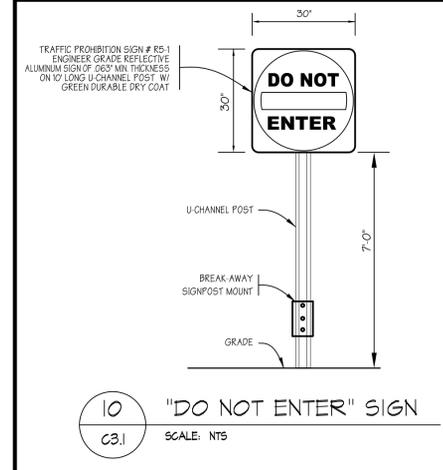


10 "DO NOT ENTER" SIGN
SCALE: NTS

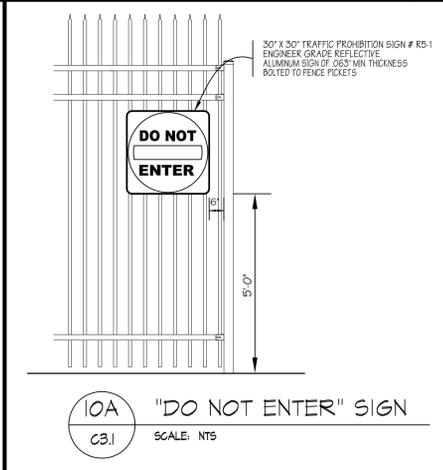


10A "DO NOT ENTER" SIGN
SCALE: NTS

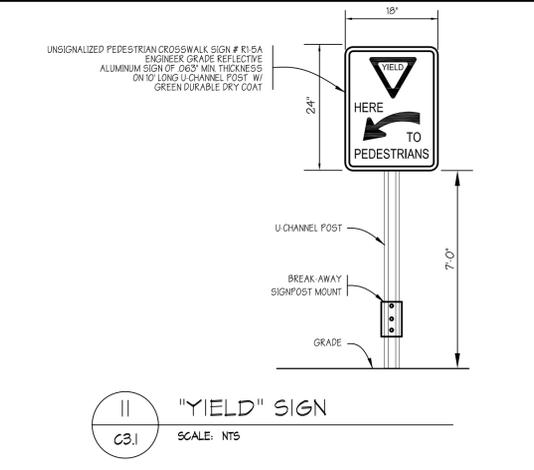

11 "YIELD" SIGN
SCALE: NTS

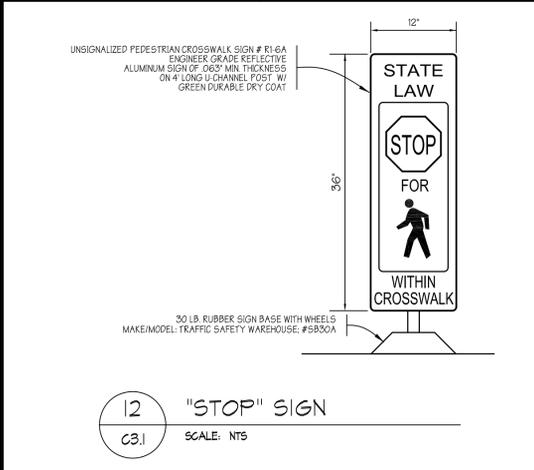

12 "STOP" SIGN
SCALE: NTS

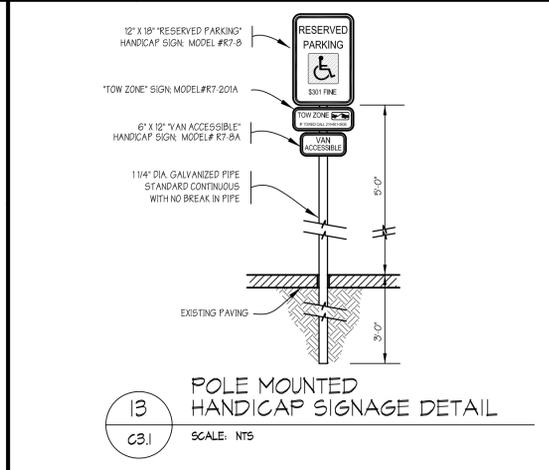

13 POLE MOUNTED HANDICAP SIGNAGE DETAIL
SCALE: NTS