



SEAL:

PHILADELPHIA PARKING AUTHORITY
GARAGE D RENEWAL
PHILADELPHIA INTERNATIONAL AIRPORT
 PHILADELPHIA, PA

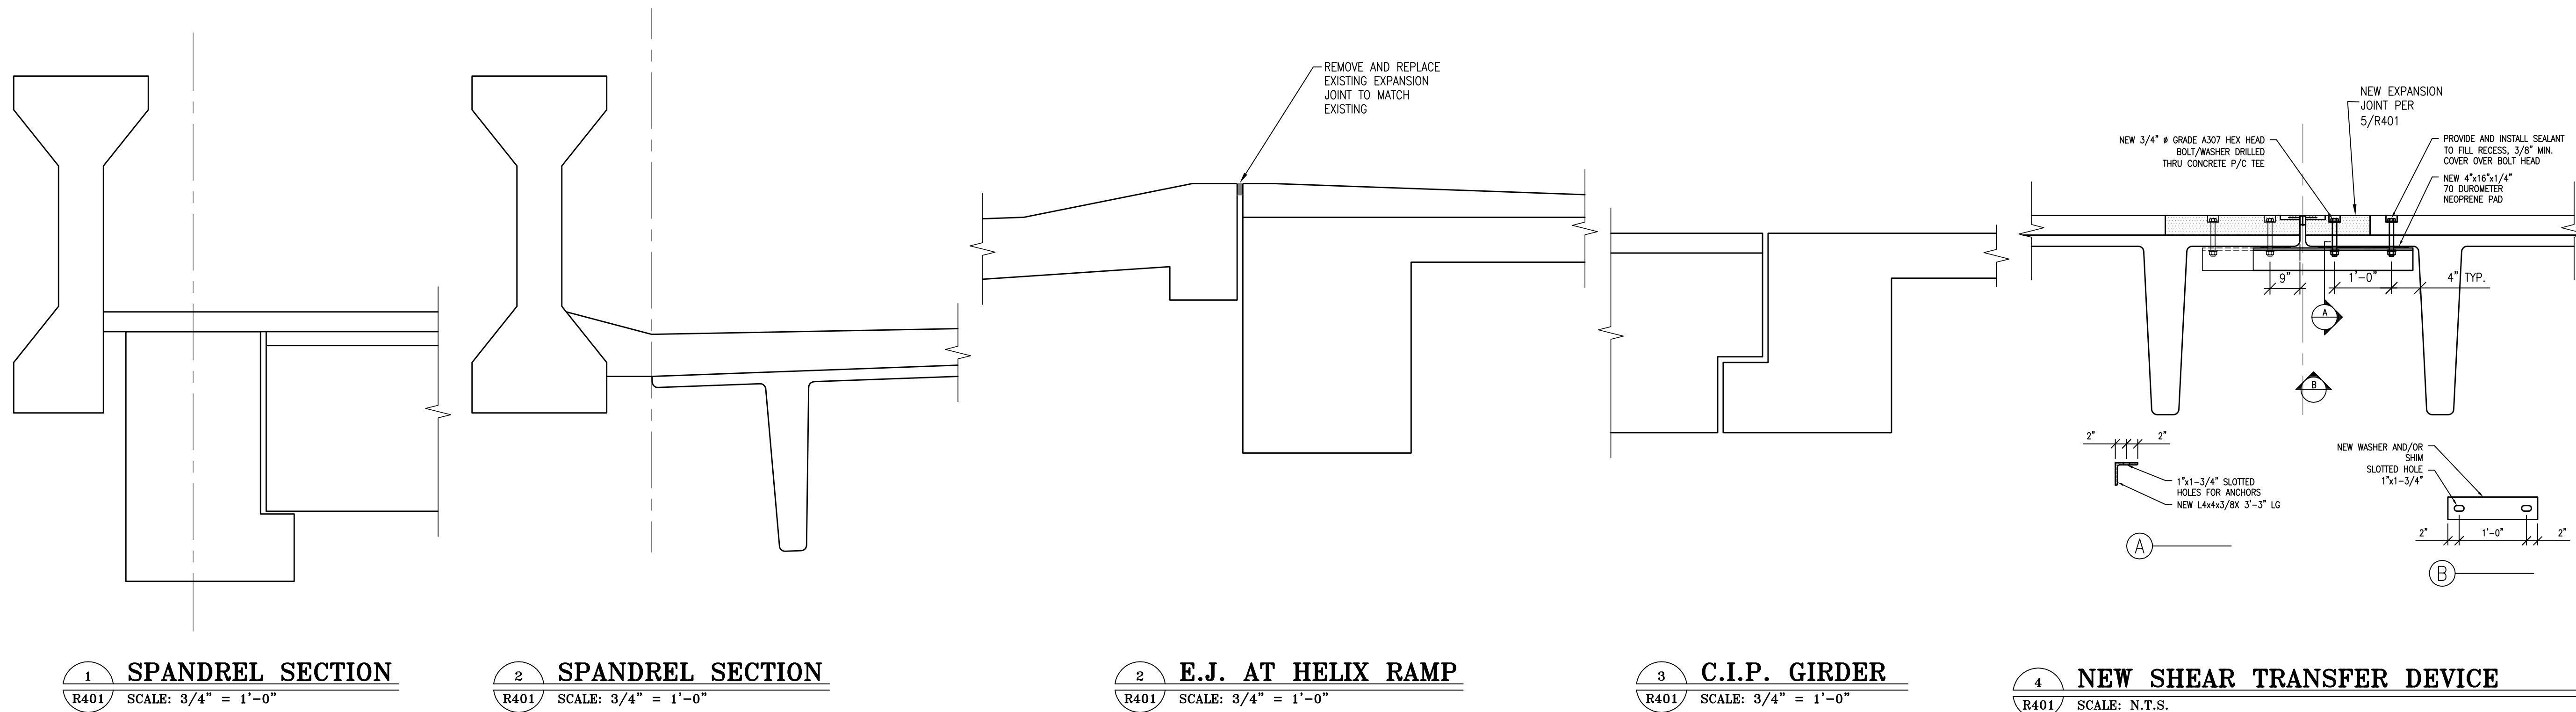

NOTE:
 1. REFER TO DETAIL 2.5B/R302 FOR OVERHEAD PARTIAL DEPTH REPAIR OF C.I.P. BEAM

NOTE:
 1. REFER TO DETAIL 2.5B/R302 FOR OVERHEAD PARTIAL DEPTH REPAIR OF C.I.P. BEAM

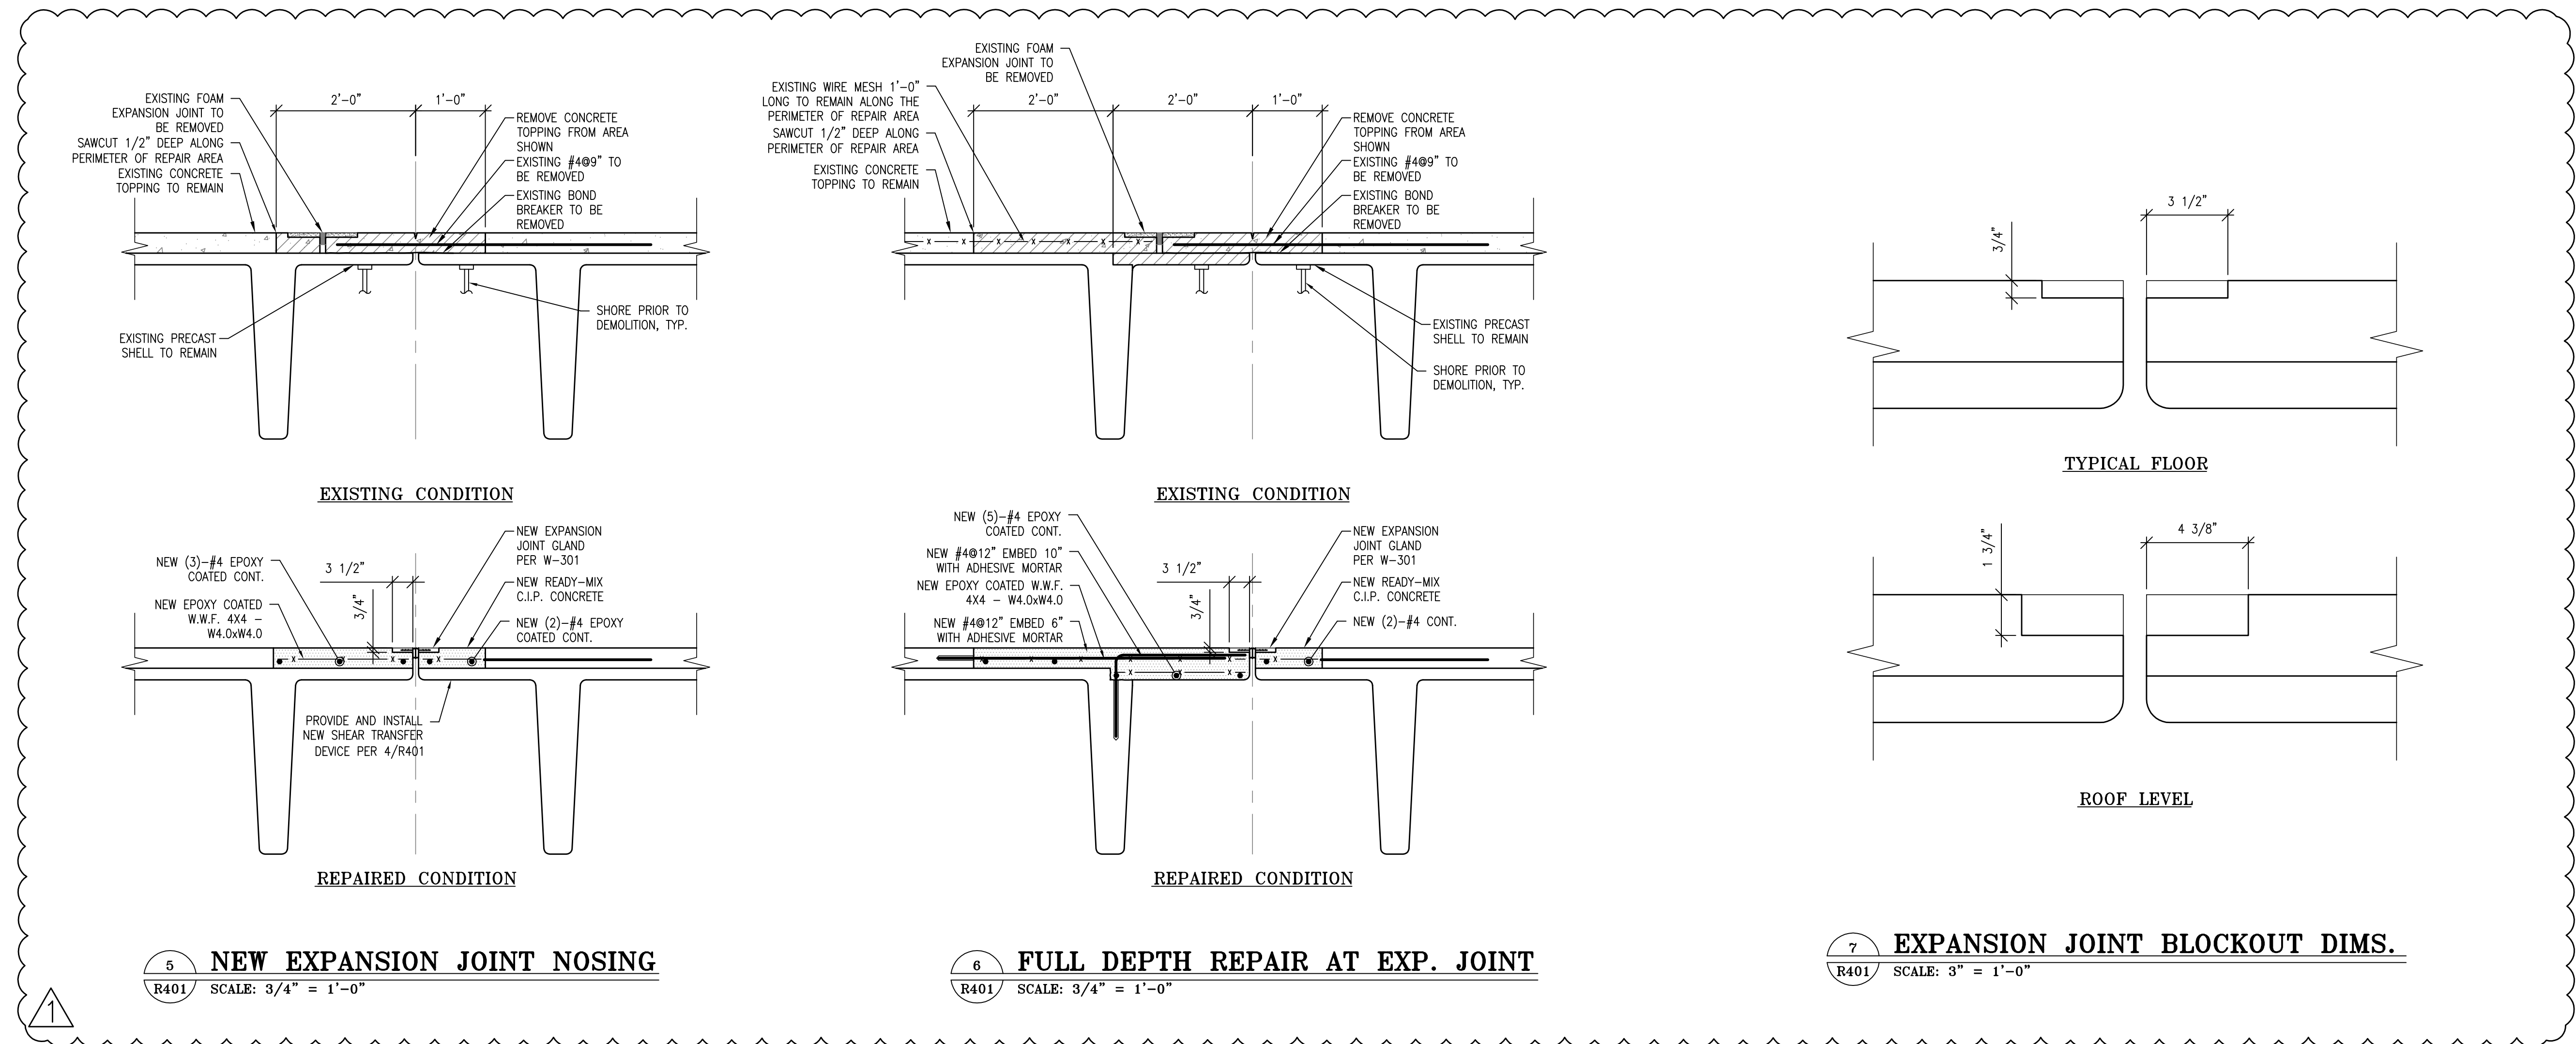

ISSUED FOR BID - OCTOBER 9, 2015

NO.	DATE	REVISIONS	BY
1	11/10/15	ADDENDUM #2	

PPA PROJECT ID No. BID 15-19
 DESIGN: JB
 DRAWN: VB
 CHECKED: AFW
 SCALE: AS SHOWN
 DATE: OCTOBER, 2015
 PROJECT No.:
 DRAWING TITLE:

REPAIR SECTIONS

DRAWING No.

R-401