

SEAL:

**PHILADELPHIA PARKING AUTHORITY
 GARAGE D RENEWAL
 PHILADELPHIA INTERNATIONAL AIRPORT
 PHILADELPHIA, PA**

NO.	DATE	REVISIONS	BY
1	11/10/15	ADDENDUM #2	


PPA PROJECT ID No.	BID 15-19
DESIGN:	JB
DRAWN:	VB
CHECKED:	AFW
SCALE:	AS SHOWN
DATE:	OCTOBER, 2015

PROJECT No.:
 DRAWING TITLE:
ROOF LEVEL WATERPROOFING PLAN

DRAWING No.

W-105

ISSUED FOR BID - OCTOBER 9, 2015

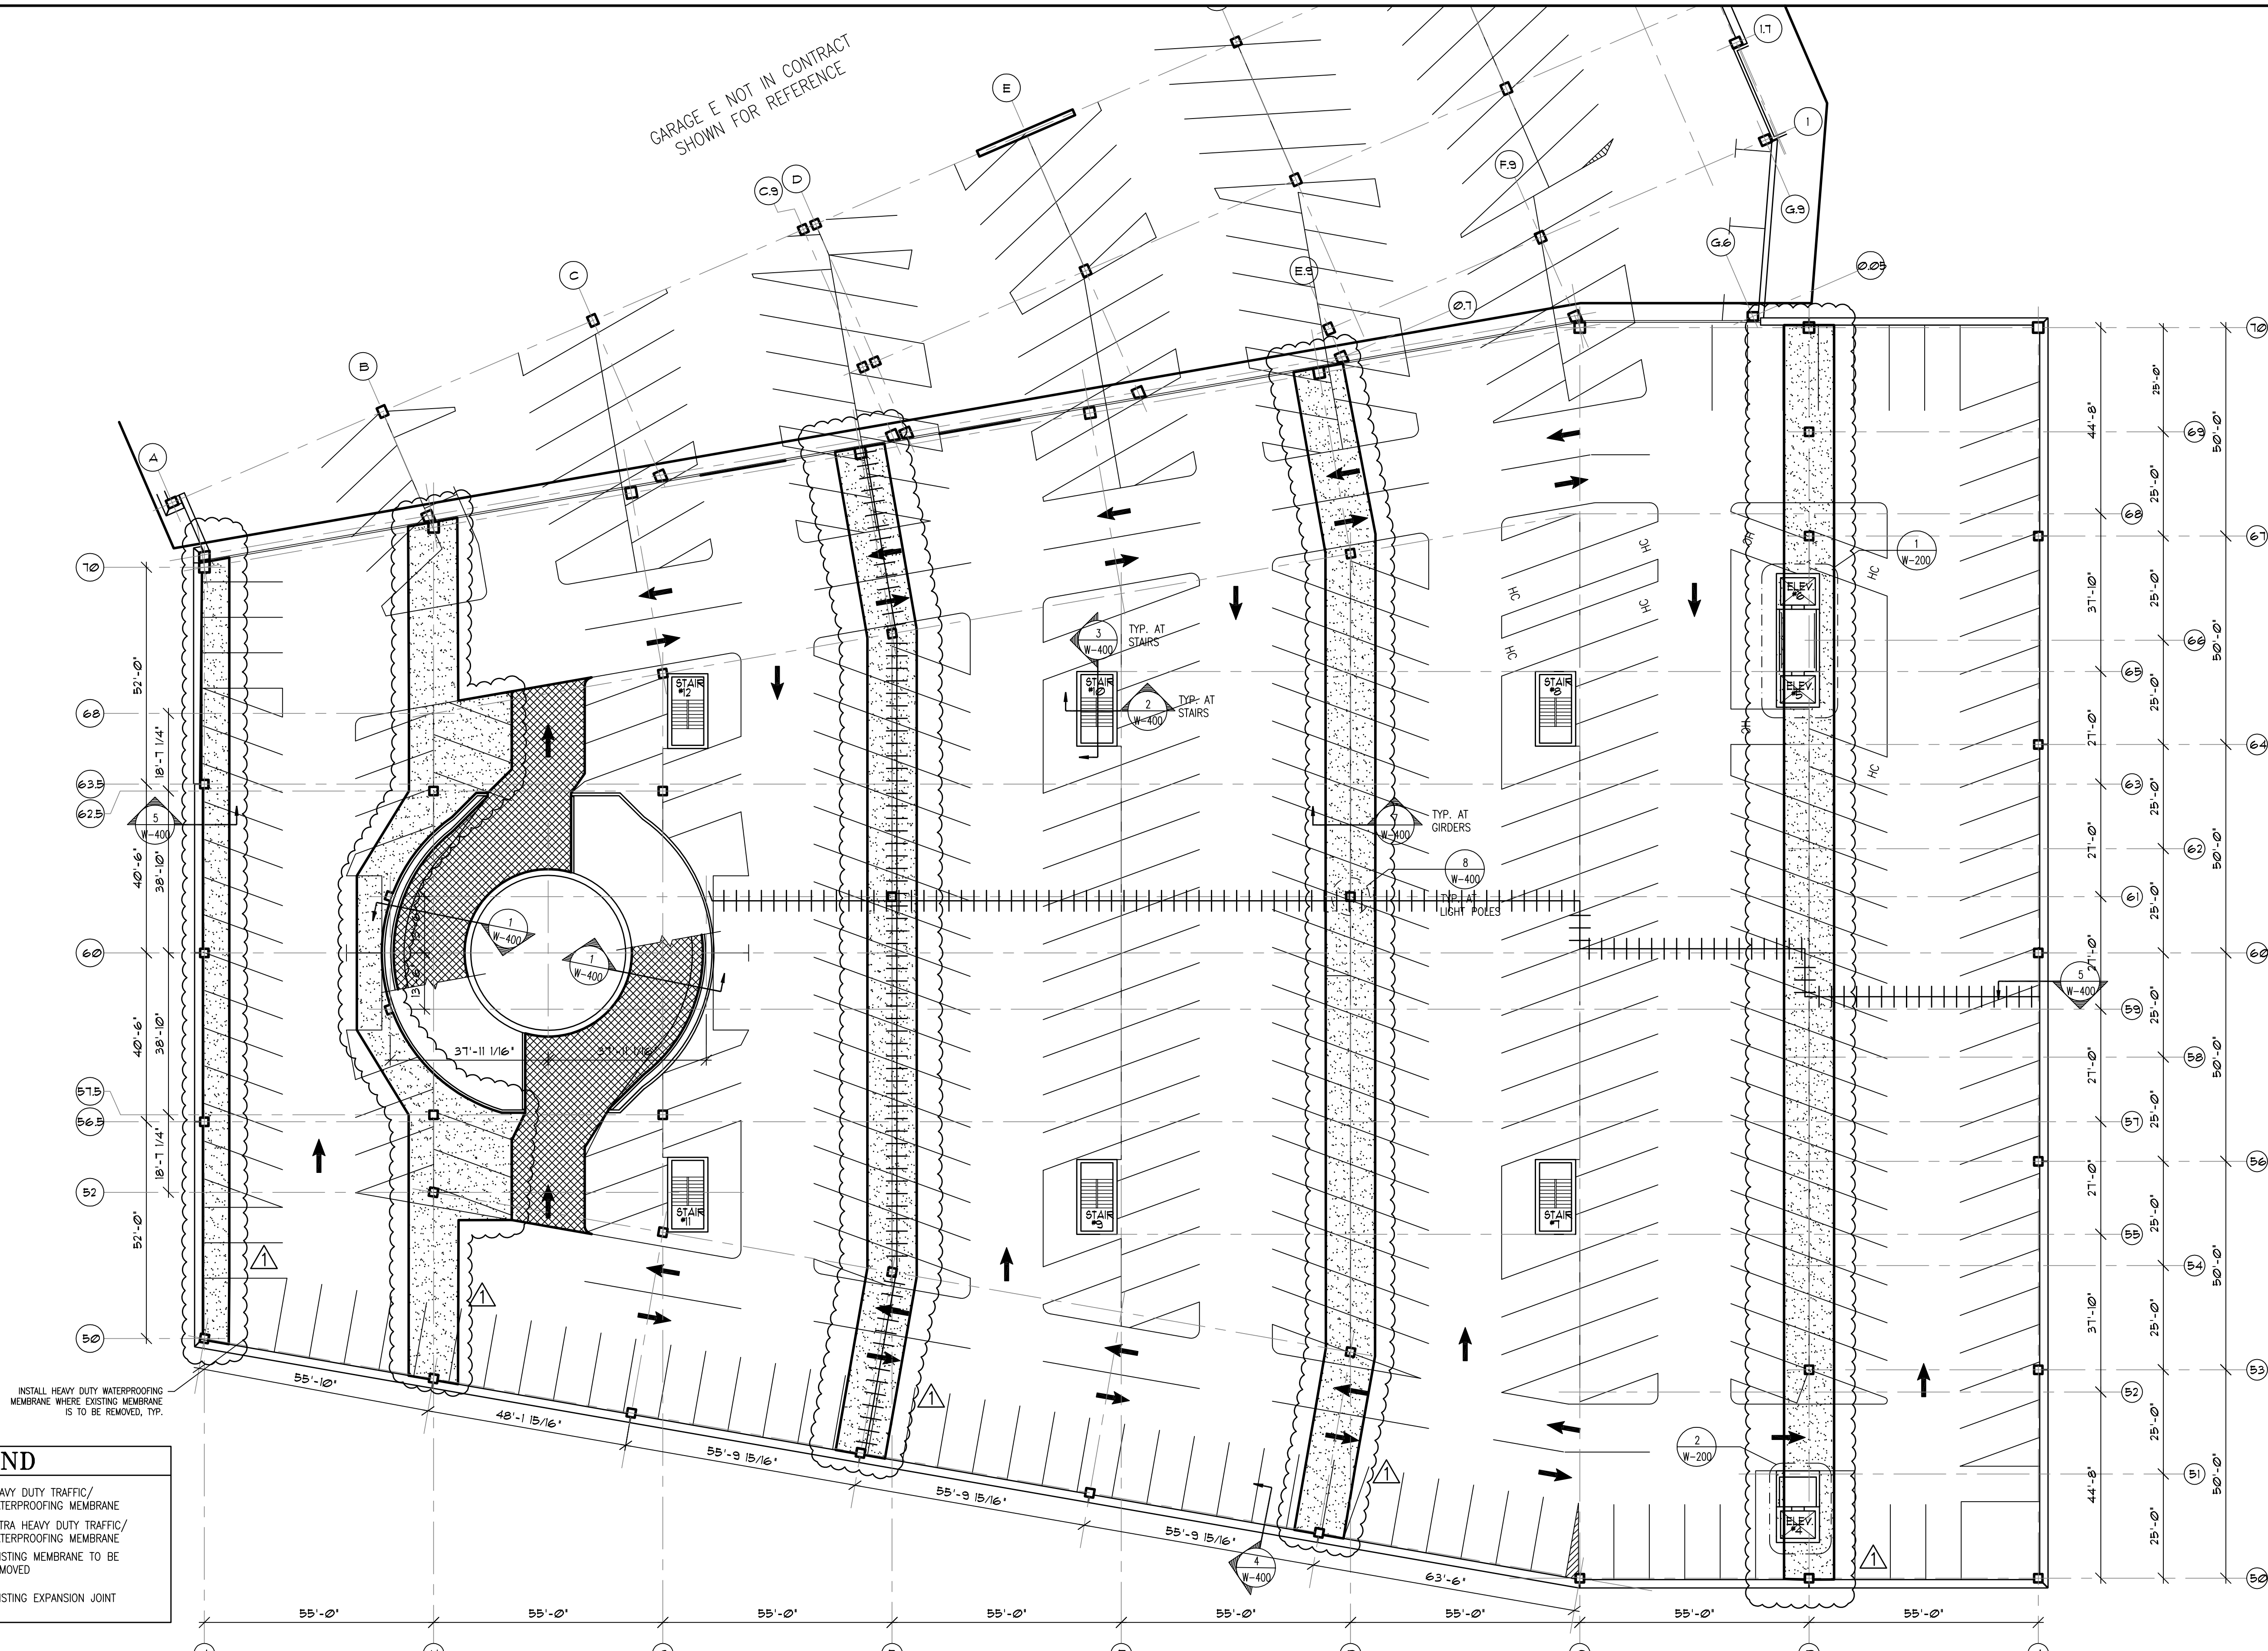

LEGEND

	HEAVY DUTY TRAFFIC/ WATERPROOFING MEMBRANE
	EXTRA HEAVY DUTY TRAFFIC/ WATERPROOFING MEMBRANE
	EXISTING MEMBRANE TO BE REMOVED
	EXISTING EXPANSION JOINT

INSTALL HEAVY DUTY WATERPROOFING MEMBRANE WHERE EXISTING MEMBRANE IS TO BE REMOVED, TYP.

ROOF LEVEL WATERPROOFING PLAN

SCALE: 1" = 20'-0"

